

Worksop Priory Gatehouse



North Elevation

West Elevation

Workshop Priory Gatehouse




South Elevation




East Elevation

Workshop Priory Gatehouse



Main Roof

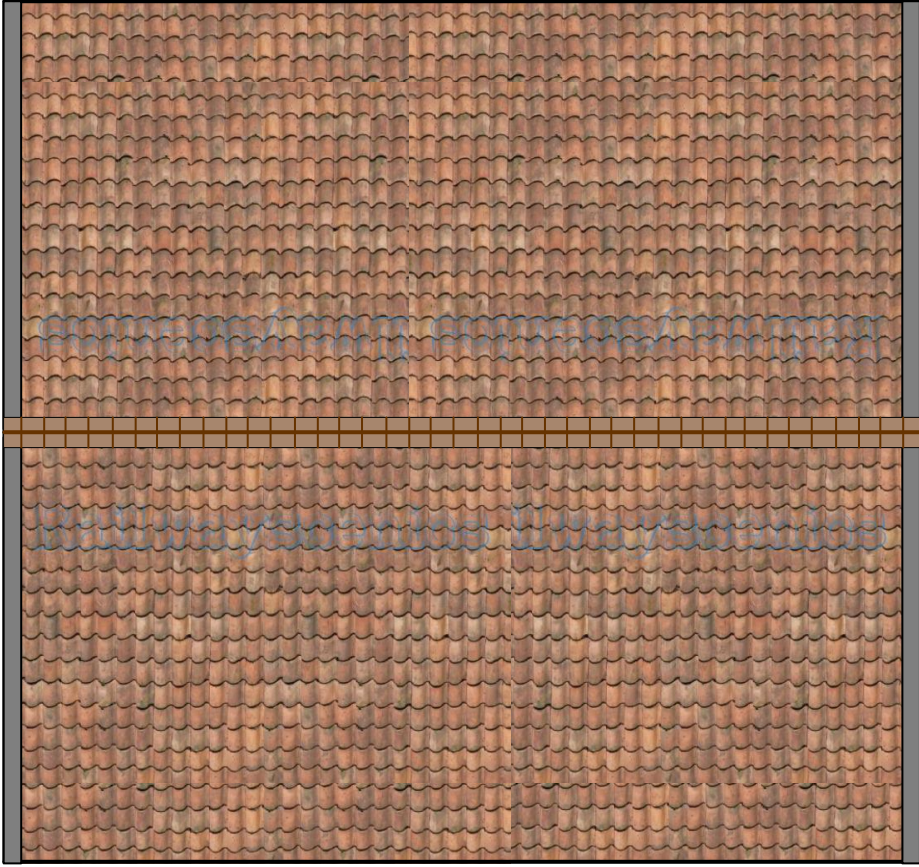


East & West Roof Sections

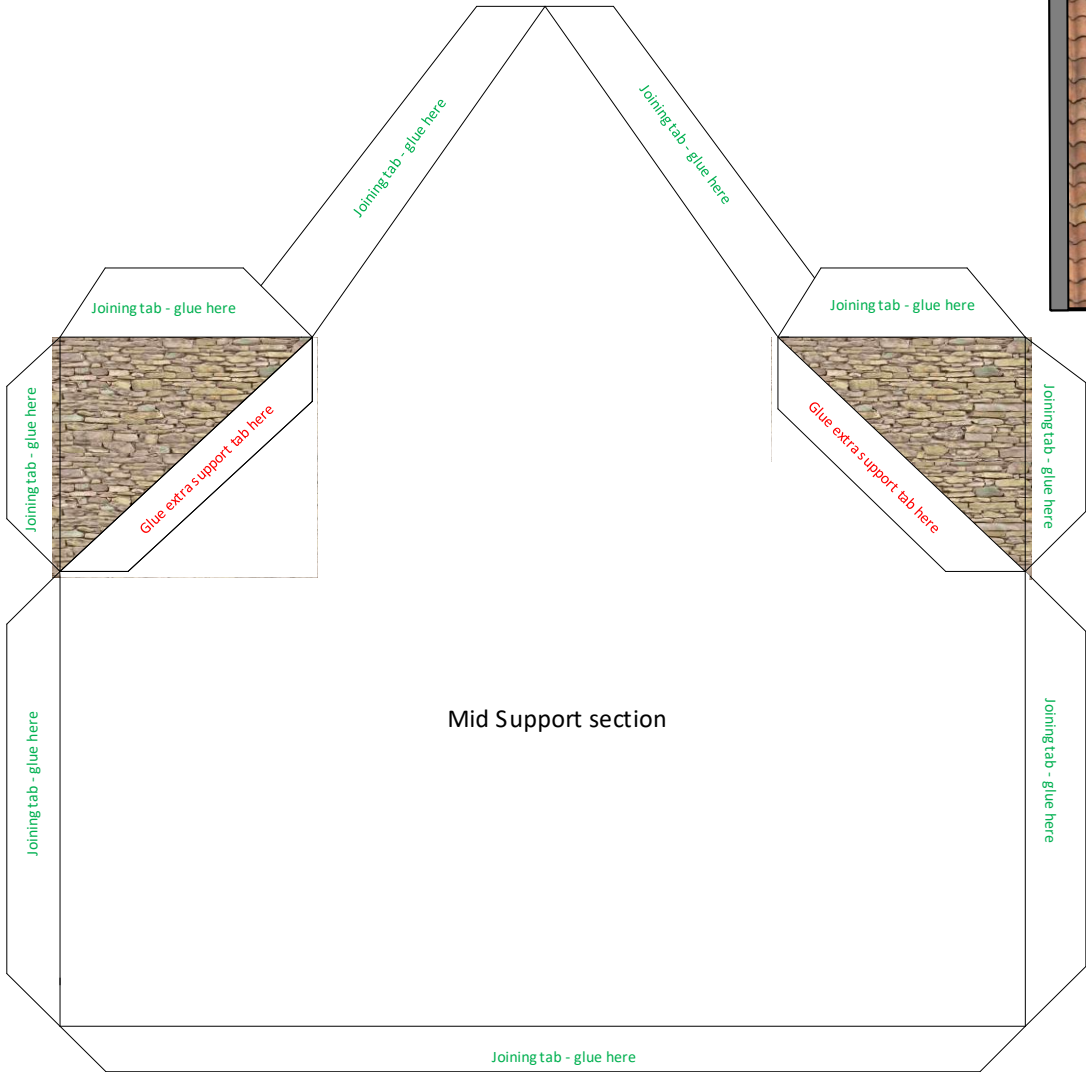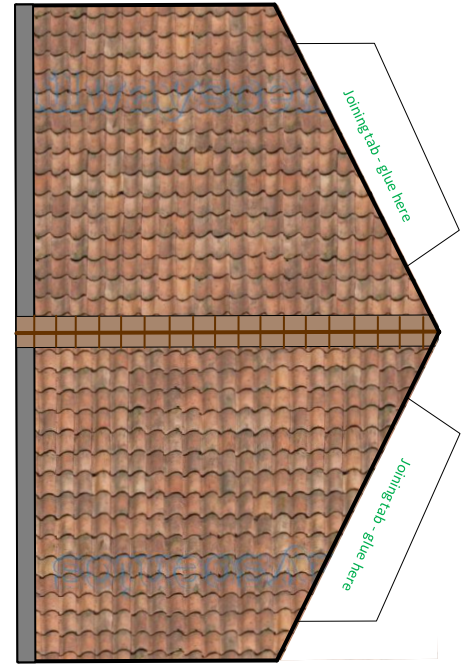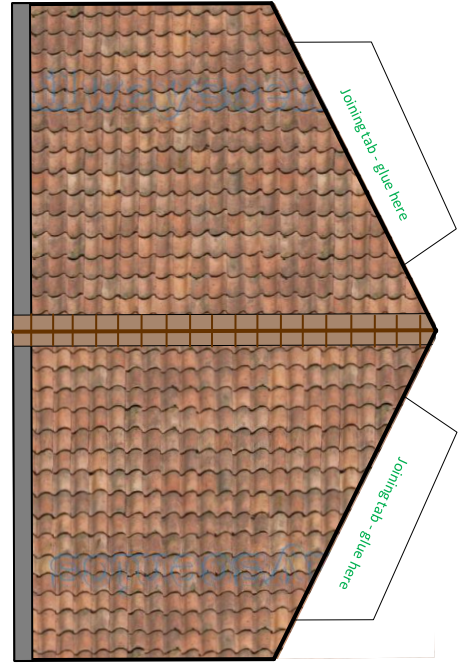


Support Tabs

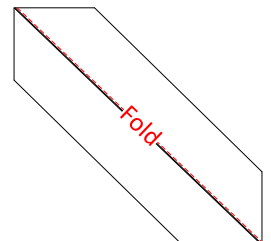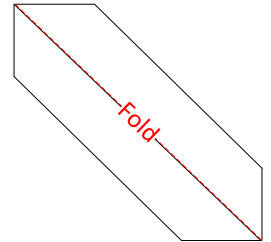

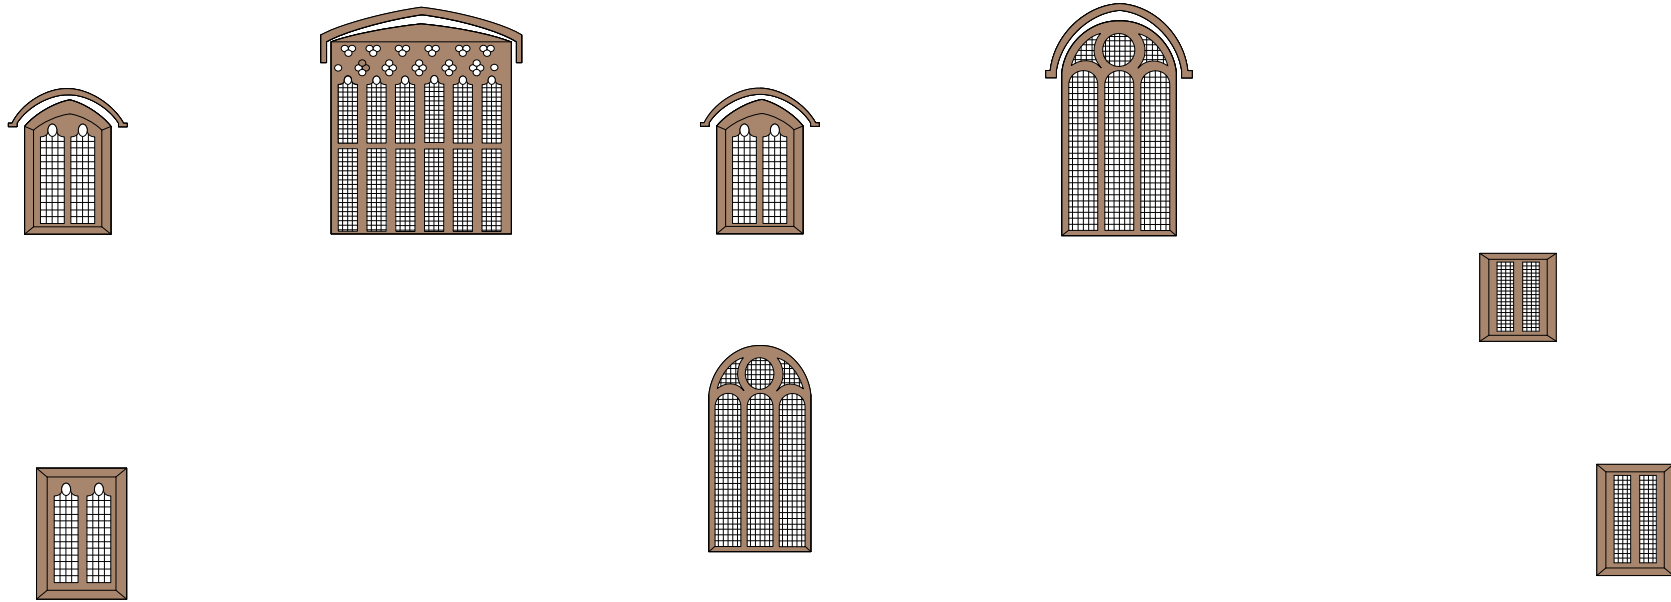

South & East Elevation Windows

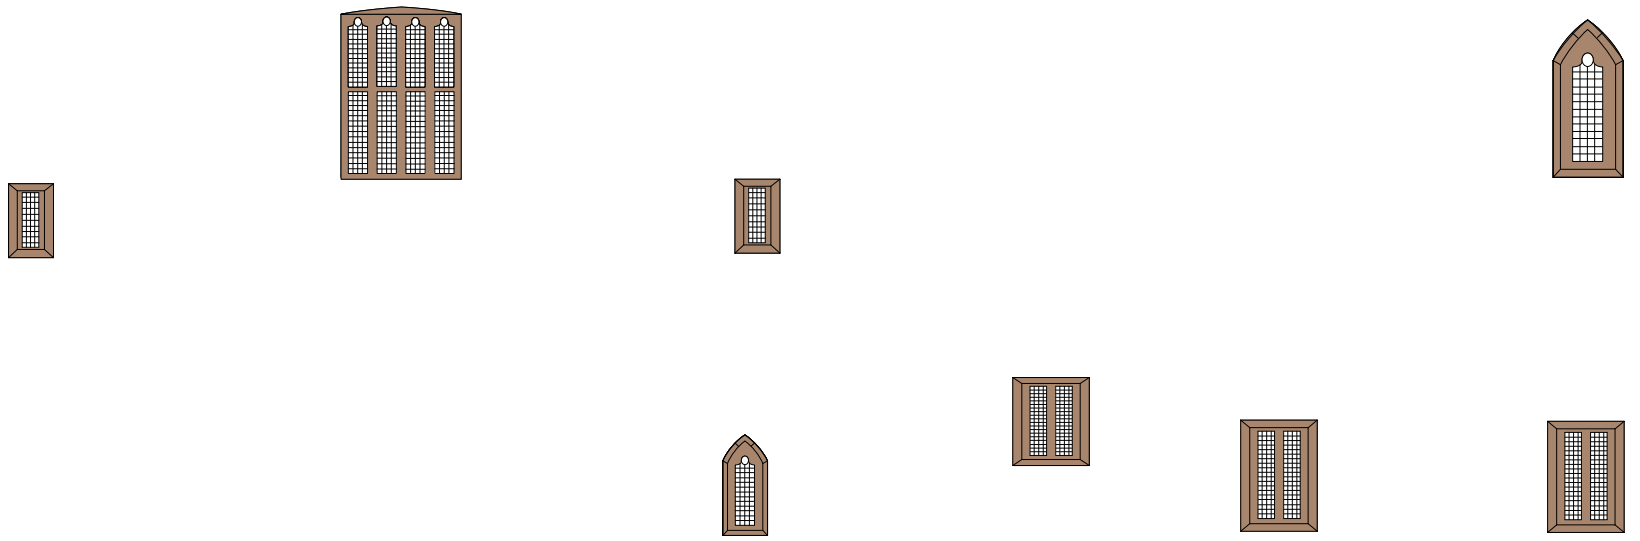

North & West Elevation Windows